


FIRST FLOOR PLAN
1/2" = 1'-0"

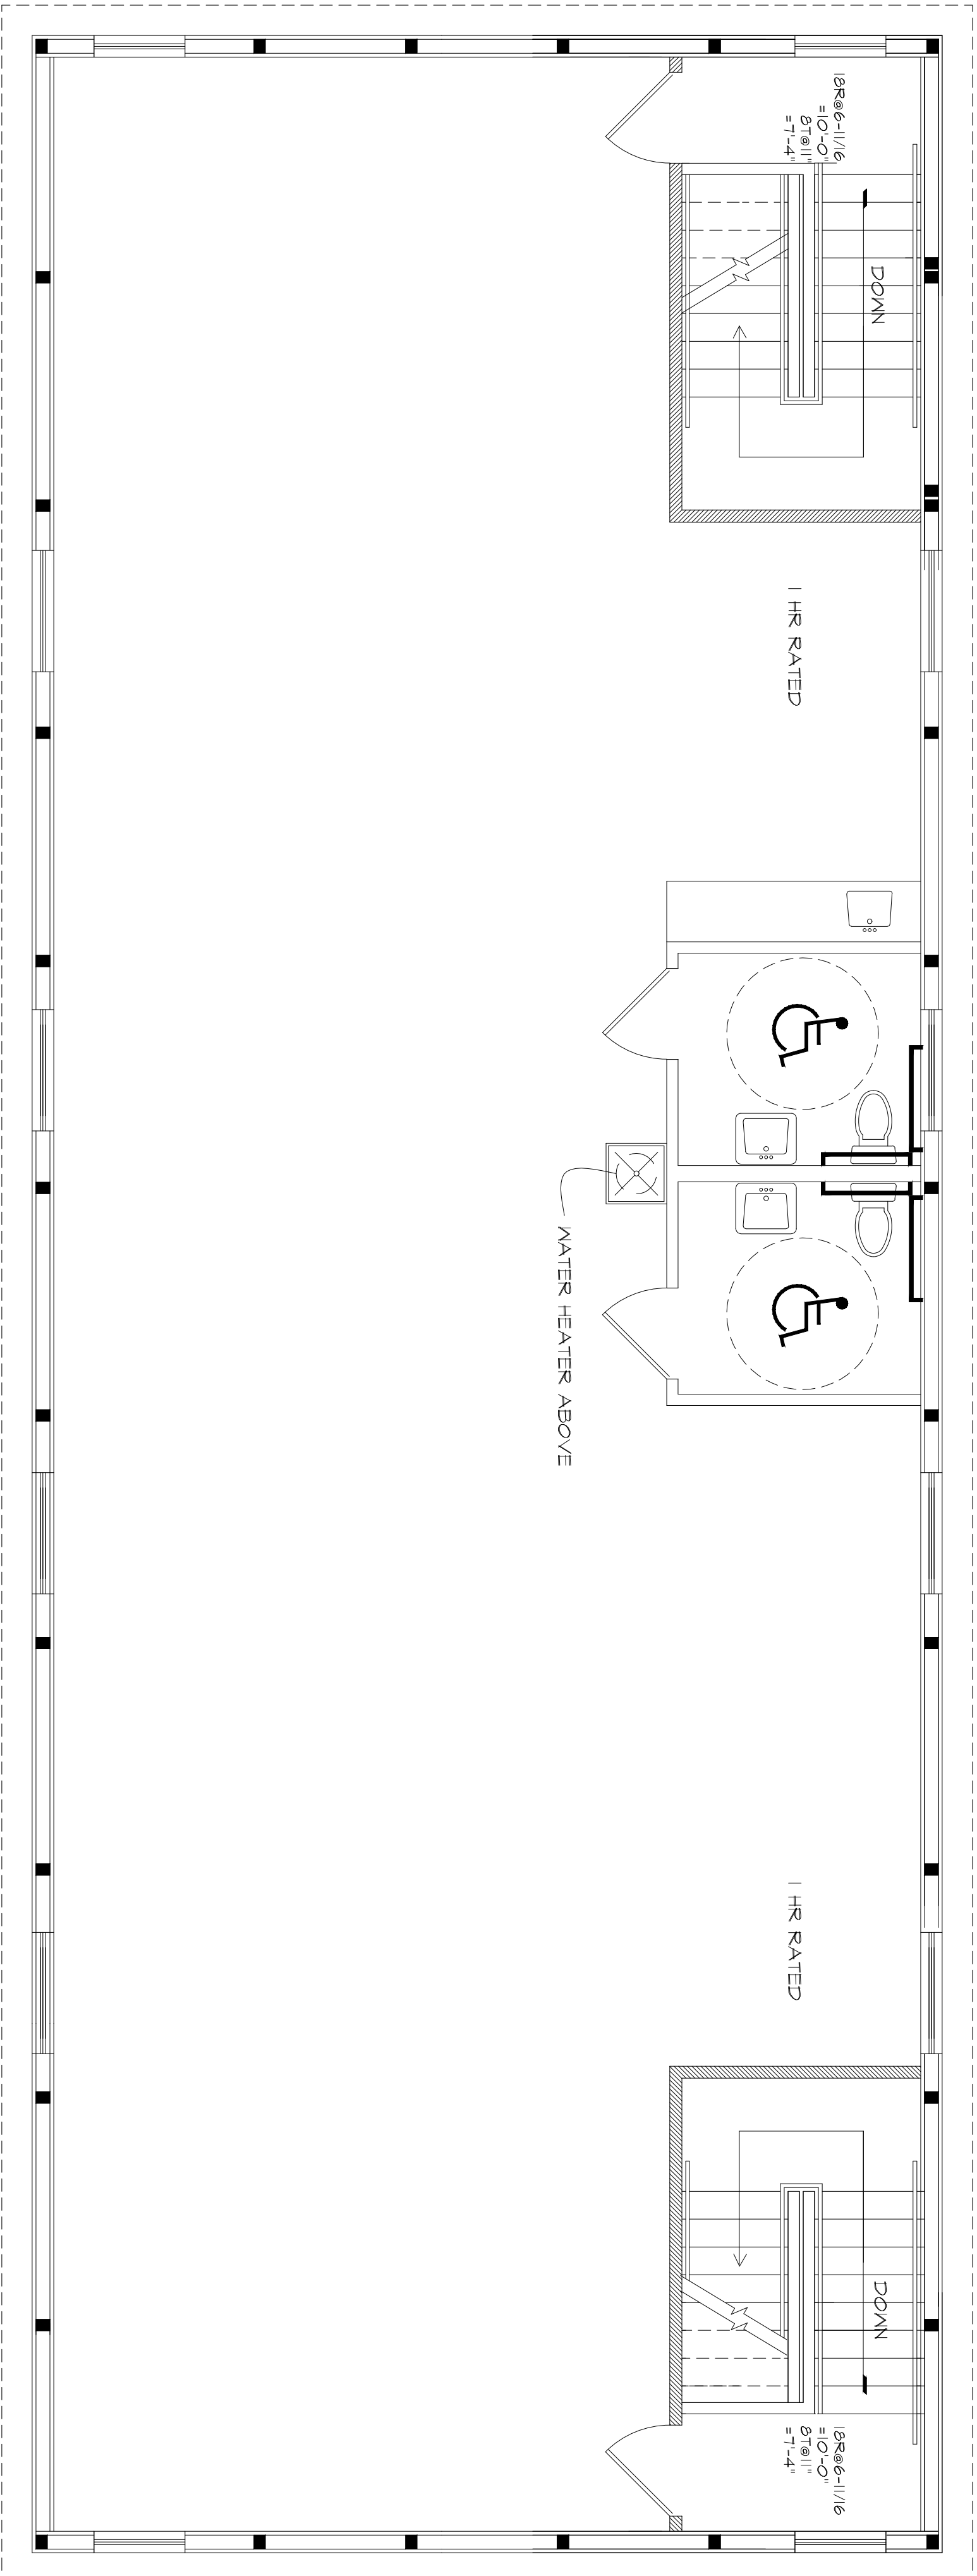

SECOND FLOOR PLAN
1/2" = 1'-0"